



Zotero

- * CONTRACTOR TO VERIFY ALL DIMENSIONS ON SITE BEFORE WORKS COMMENCE.
- * DO NOT SCALE IF IN DOUBT ASK.
- * REPORT ANY DISCREPANCIES TO THE DESIGNER FOR DISCUSSION BEFORE PROCEEDING WITH THE WORK.
- * IF THE CONTRACTOR CONSIDERS THAT EXECUTION OF ANY WORK SHOWN ON THE DRAWINGS INVOLVES A VARIATION, SHALL INFORM THE DESIGNER IN WRITING AND OBTAIN WRITTEN APPROVAL TO PROCEED BEFORE PROCEED BEFORE EXECUTING THE WORK.
- * STRUCTURAL DETAILS REQUIRE APPROVAL FROM AN QUALIFIED ENGINEER BEFORE INSTALLATION

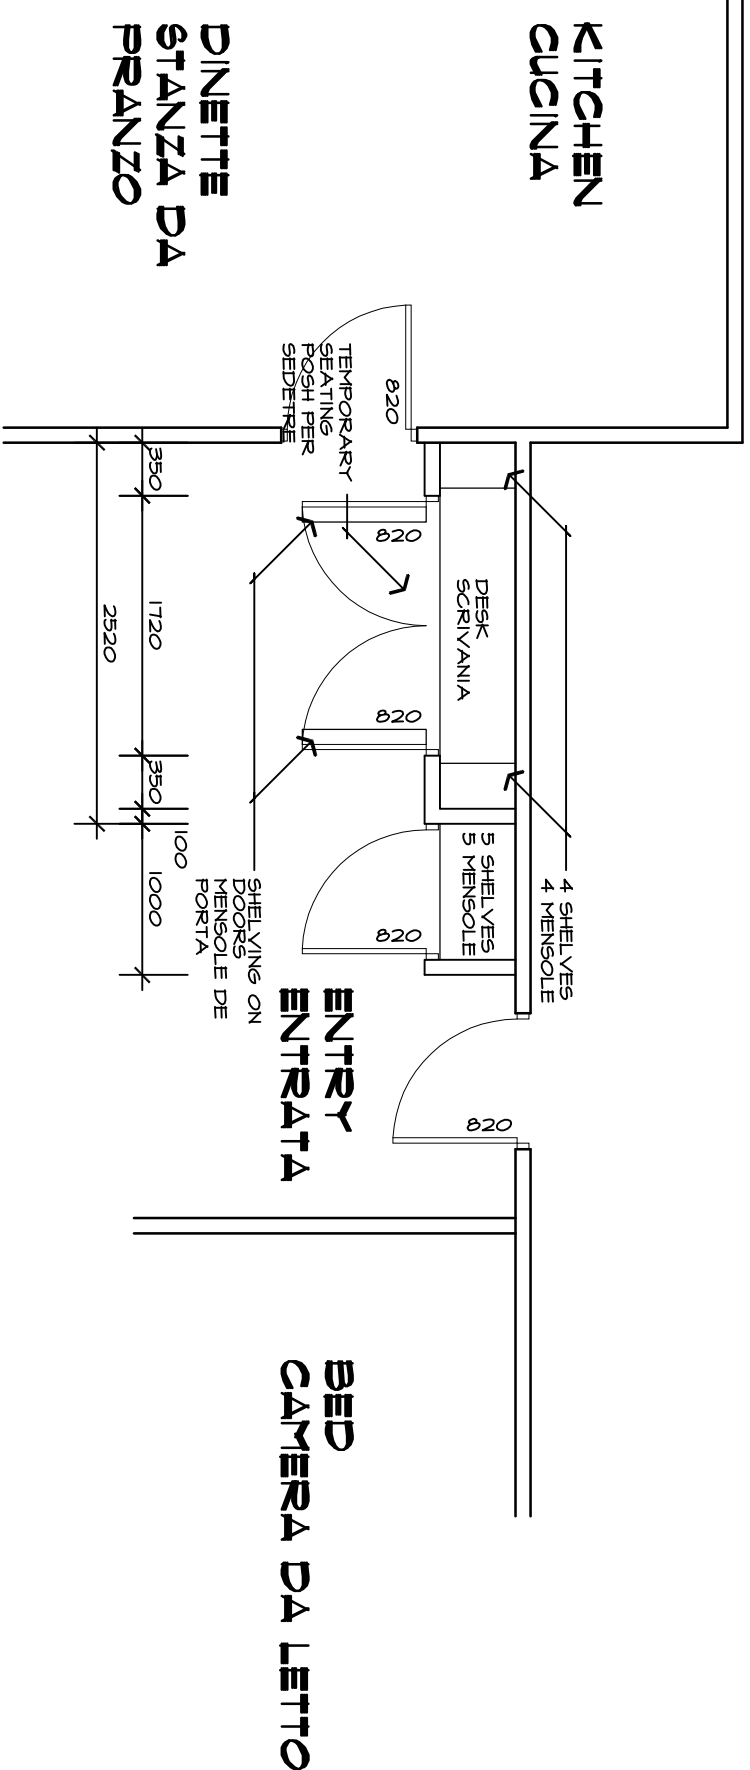

GRANZO PIANTA DEL PARTEMENTO

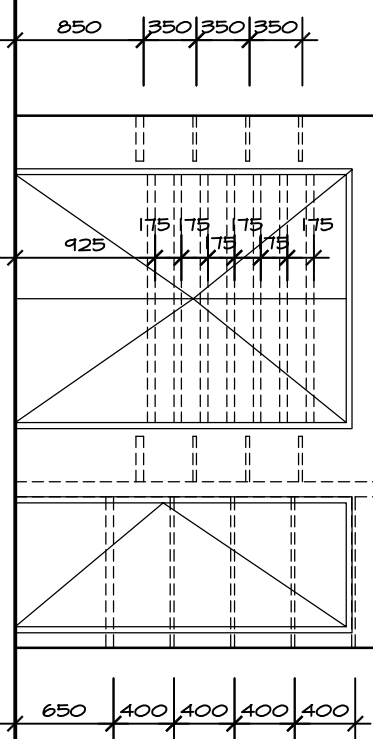

LEVATION

MED CAMERA DA LETTO

	.	.	.	.
	.	.	.	.
	.	.	.	.
	.	.	.	.
	.	.	.	.
	.	.	.	.
	.	.	.	.
	.	.	.	.
09/11/15	A	ISSUED FOR COSTING	NKI	By
Date:	No.	Revision		

© 2015

REPRODUCTION OF THE WHOLE OR PART OF THIS DOCUMENT CONSTITUTES AN INFRINGEMENT OF COPYRIGHT. THE INFORMATION IDEAS AND CONCEPTS CONTAINED IN THIS DOCUMENT ARE CONFIDENTIAL. THE REPRODUCTION OF THIS DOCUMENT IS/ARE PROHIBITED FROM DISSEMINATING SUCH INFORMATION, IDEAS AND CONCEPTS TO ANY PERSON WITHOUT PRIOR WRITTEN CONSENT OF THE COPYRIGHT HOLDER.

PLANNING GROUP
PO BOX 594, CLAREMONT, PERTH, WA, 6910.
PH 0424 533 063
WWW.FLPG.COM.AU
IMAGINE@FLPG.COM.AU

PROJECT
DRW TITLE PLAN, ELEVATIONS PAINTA DEL APARTAMENTO, ELEVAZION
☐
☐
☐

DATE	JLY '16	SCALE	1: 50
CHD	.	DRWN	NKM
DRW No	REV A		

16CA-A100

REDUCTION